


Y:\CURRENT PROJECTS\COMMERCIAL\YOSHI'S FILLMORE\Drawings\sd\YOSF_FLP2.dwg, 12/01/2004 11:48:11 AM

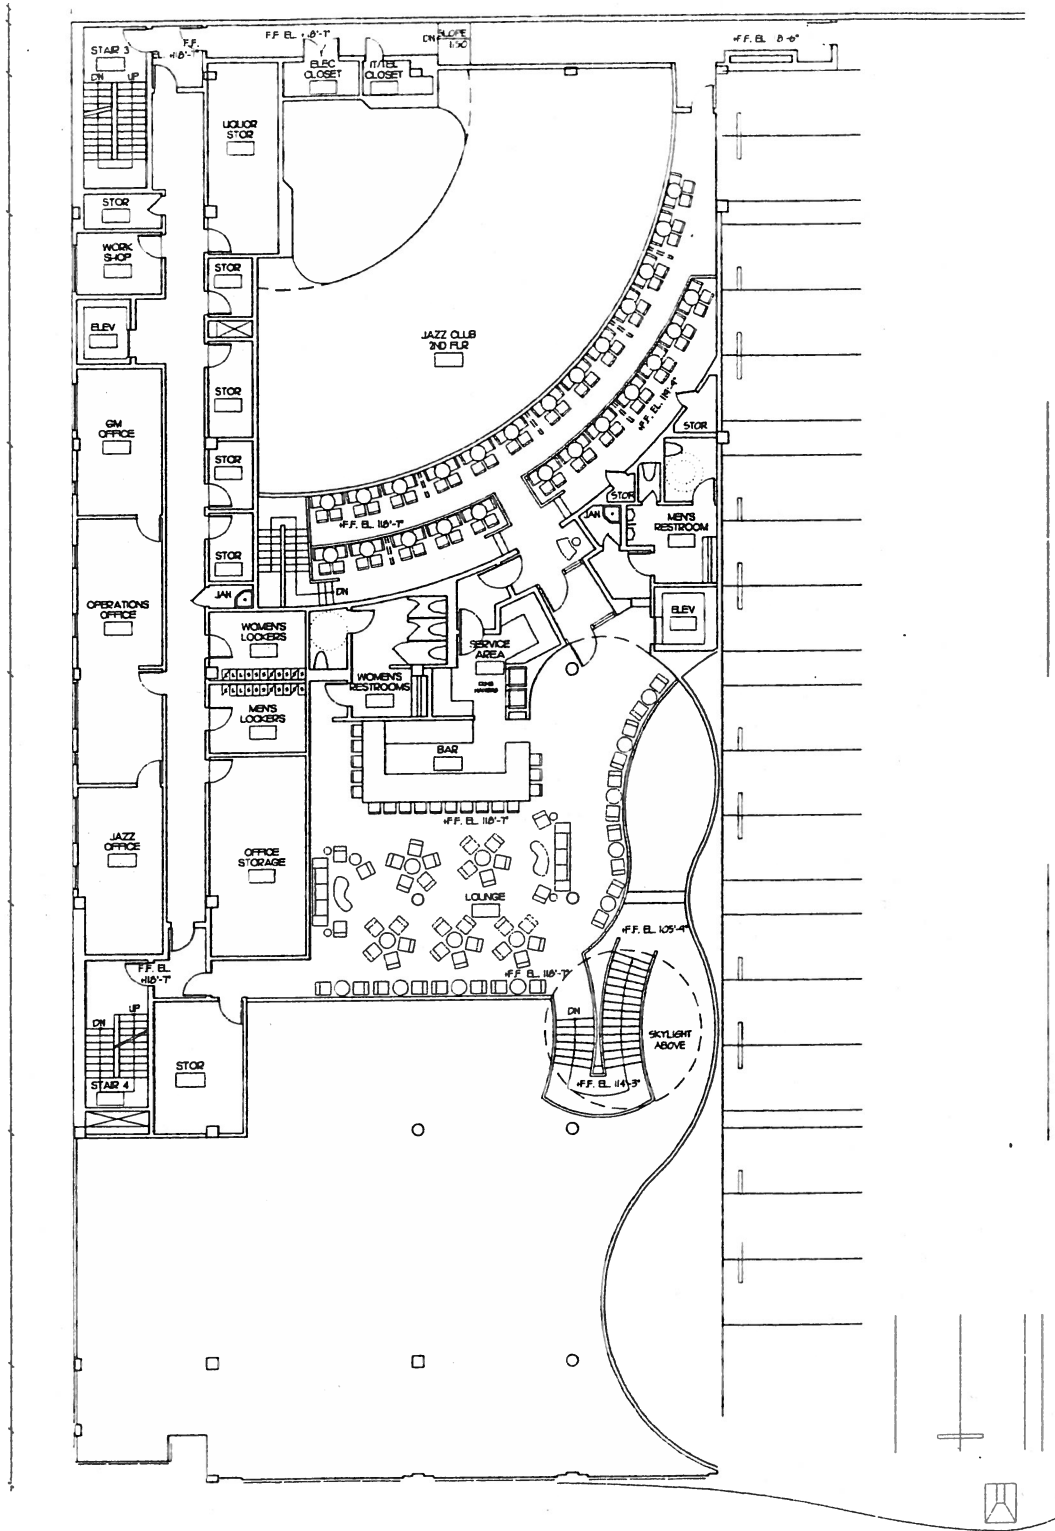

YOSHI'S AT THE FILLMORE HERITAGE CENTER - SECOND FLOOR PLAN

SCALE: 1/8" = 1'-0"

MORIMOTO ARCHITECTS
12.1.04 PROGRESS PRINT

